

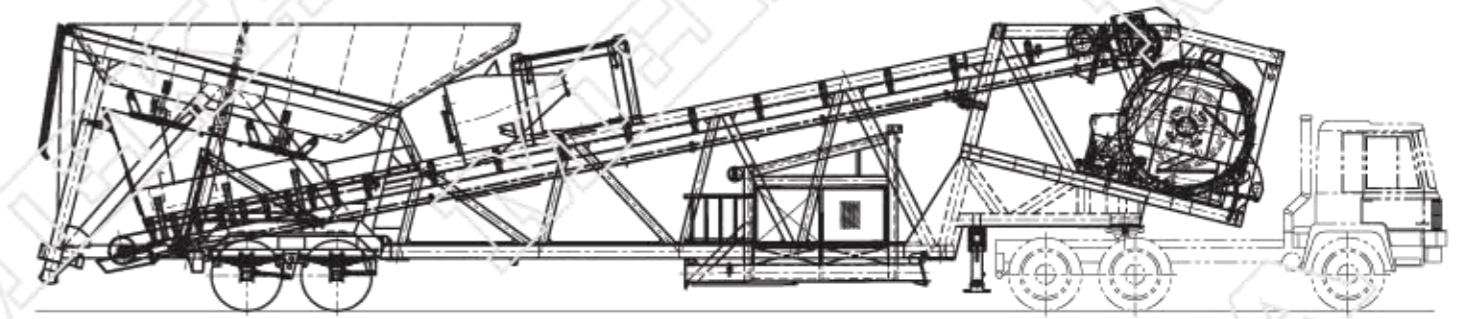


B BAKISI / SEE B

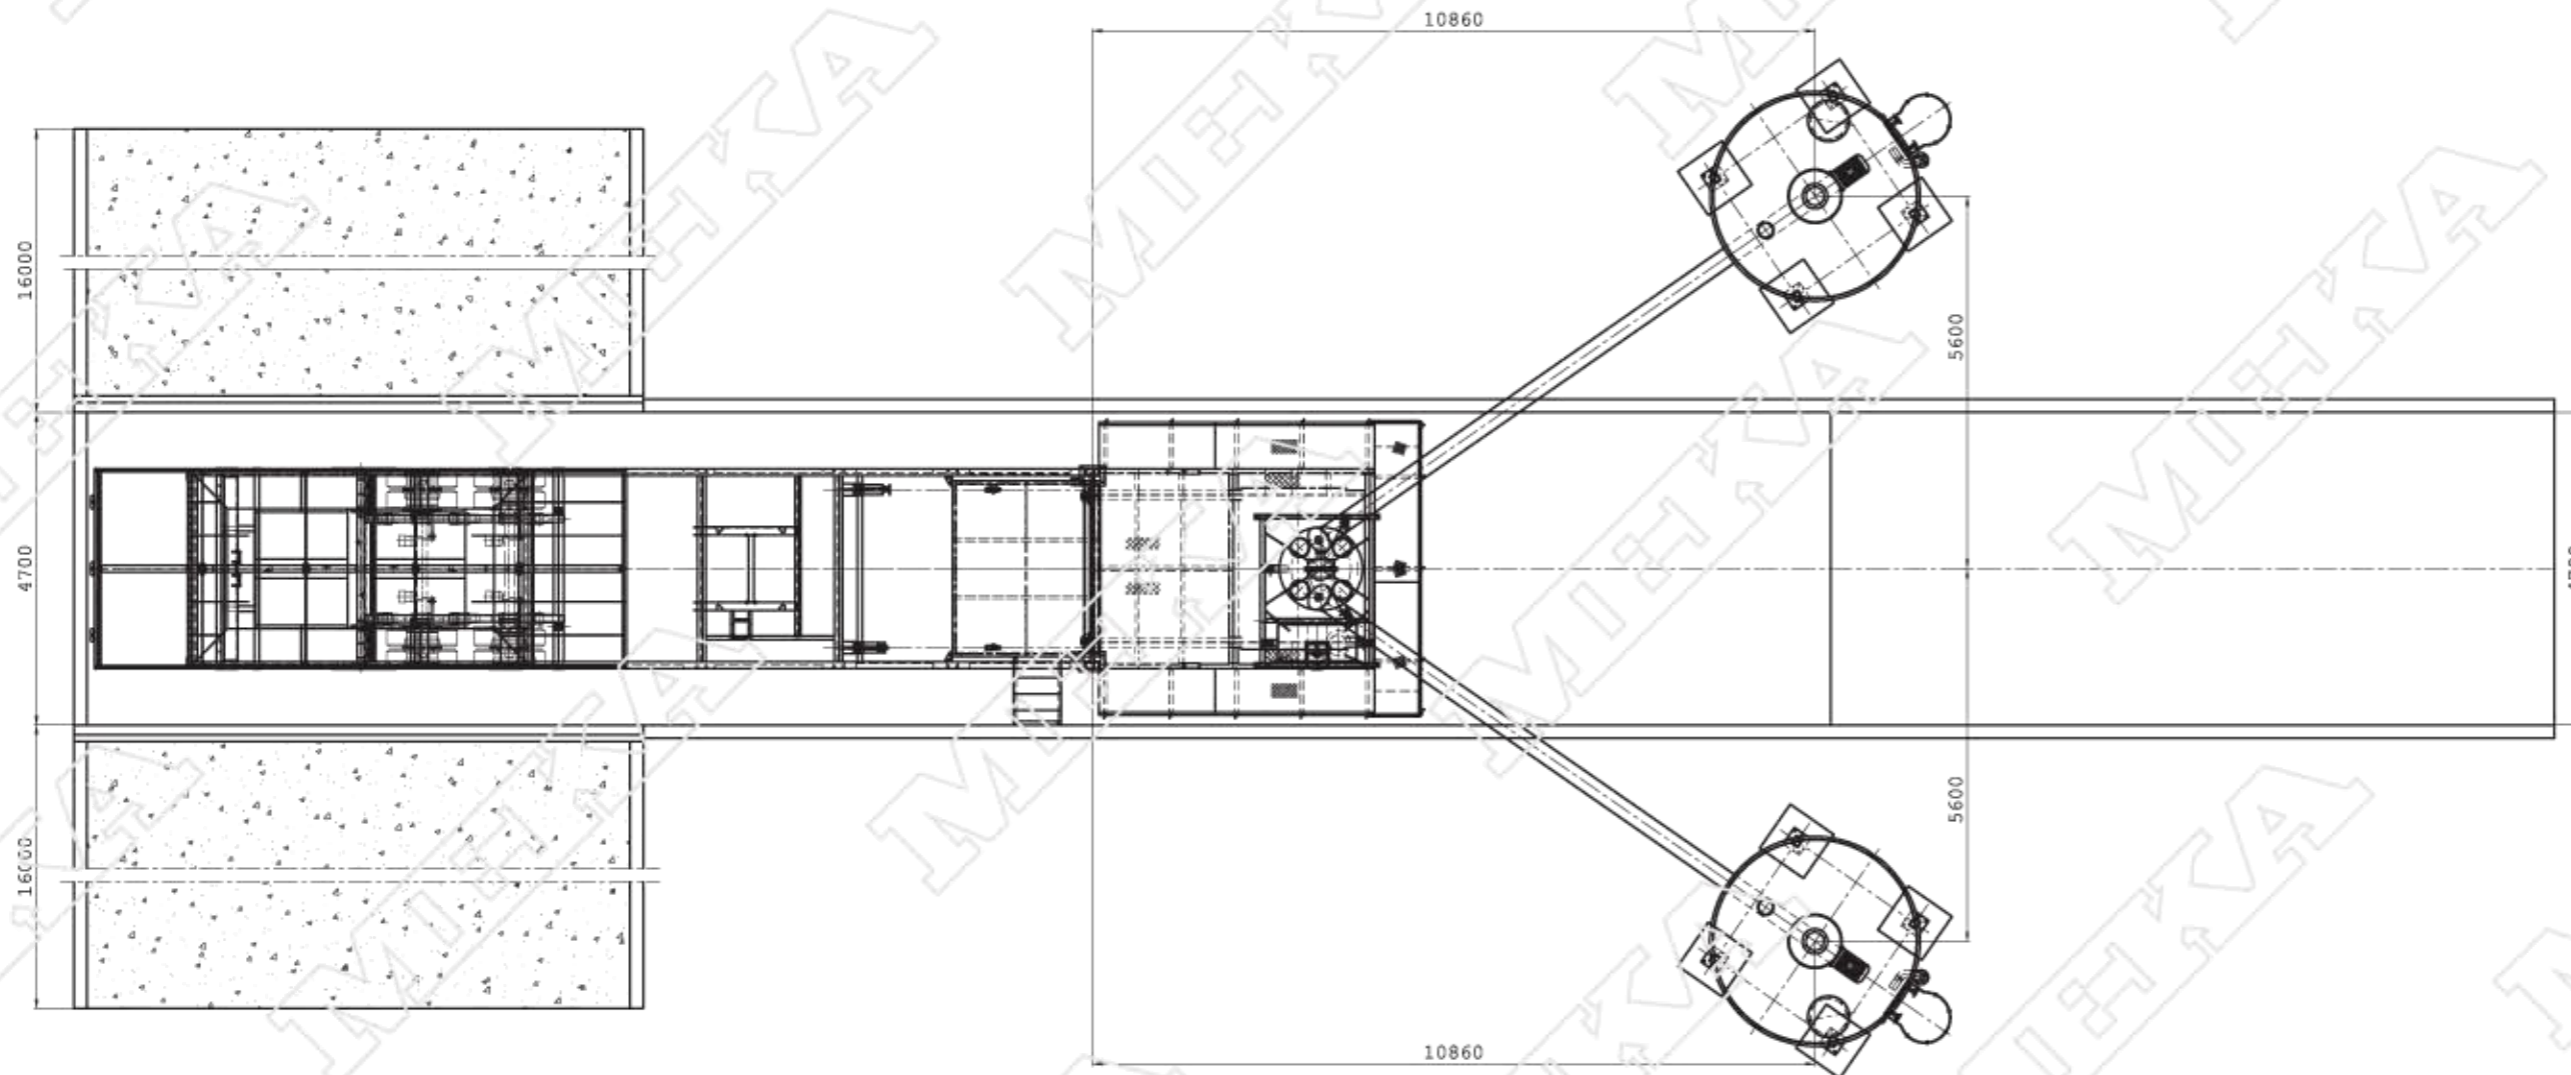

TAŞIMA RESMİ / TRANSPORT

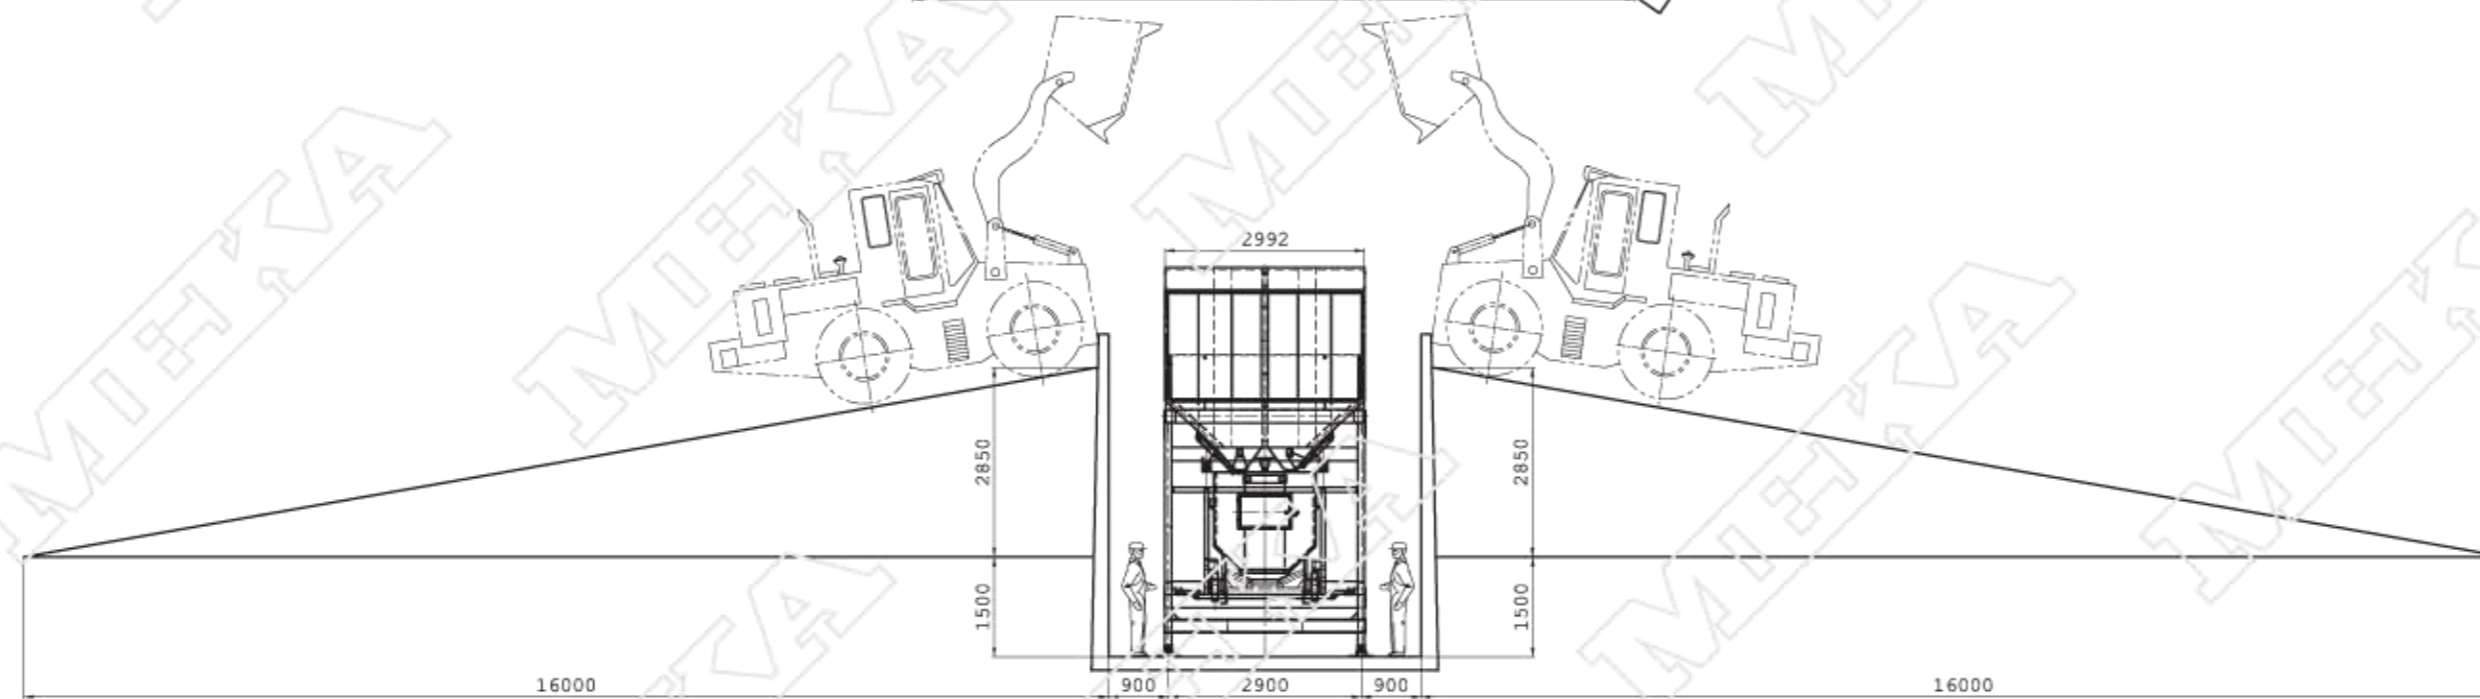

A BAKISI / SEE A

	TARİH Date	İSİM Name	İMZA Signature
YAPAN Prepared by	20.09.2011	Engin ERIK	
KONTROL Checked by		Erol AKCAN	
ONAY Approved by		Mehmet KAYBAL	
ÇİZGİ/Scale	STD		REF.RESİM NO/Ref.drw.no
1:80	100/saat BETON SANTRALI YERLEŞİM PLANI 100 m ³ /h BATCHING PLANT SETTLEMENT PLAN		GENEL KOD/General code MEKA11-229-STD
			REV. R0
			REŞİM NO/Drw.no 01



BETON SANTRALLERİ İMALAT
SANAYİ ve TİCARET A.Ş.

Adres/Ocakın Sanayi Sitesi 56 Sok.No:26-28 Osmangazi/SAĞIRCI
Tel:(0312) 385 52 53 Faks:(0312) 354 10 27